


勘测定界图

项目名称:宁启铁路启东站配套工程

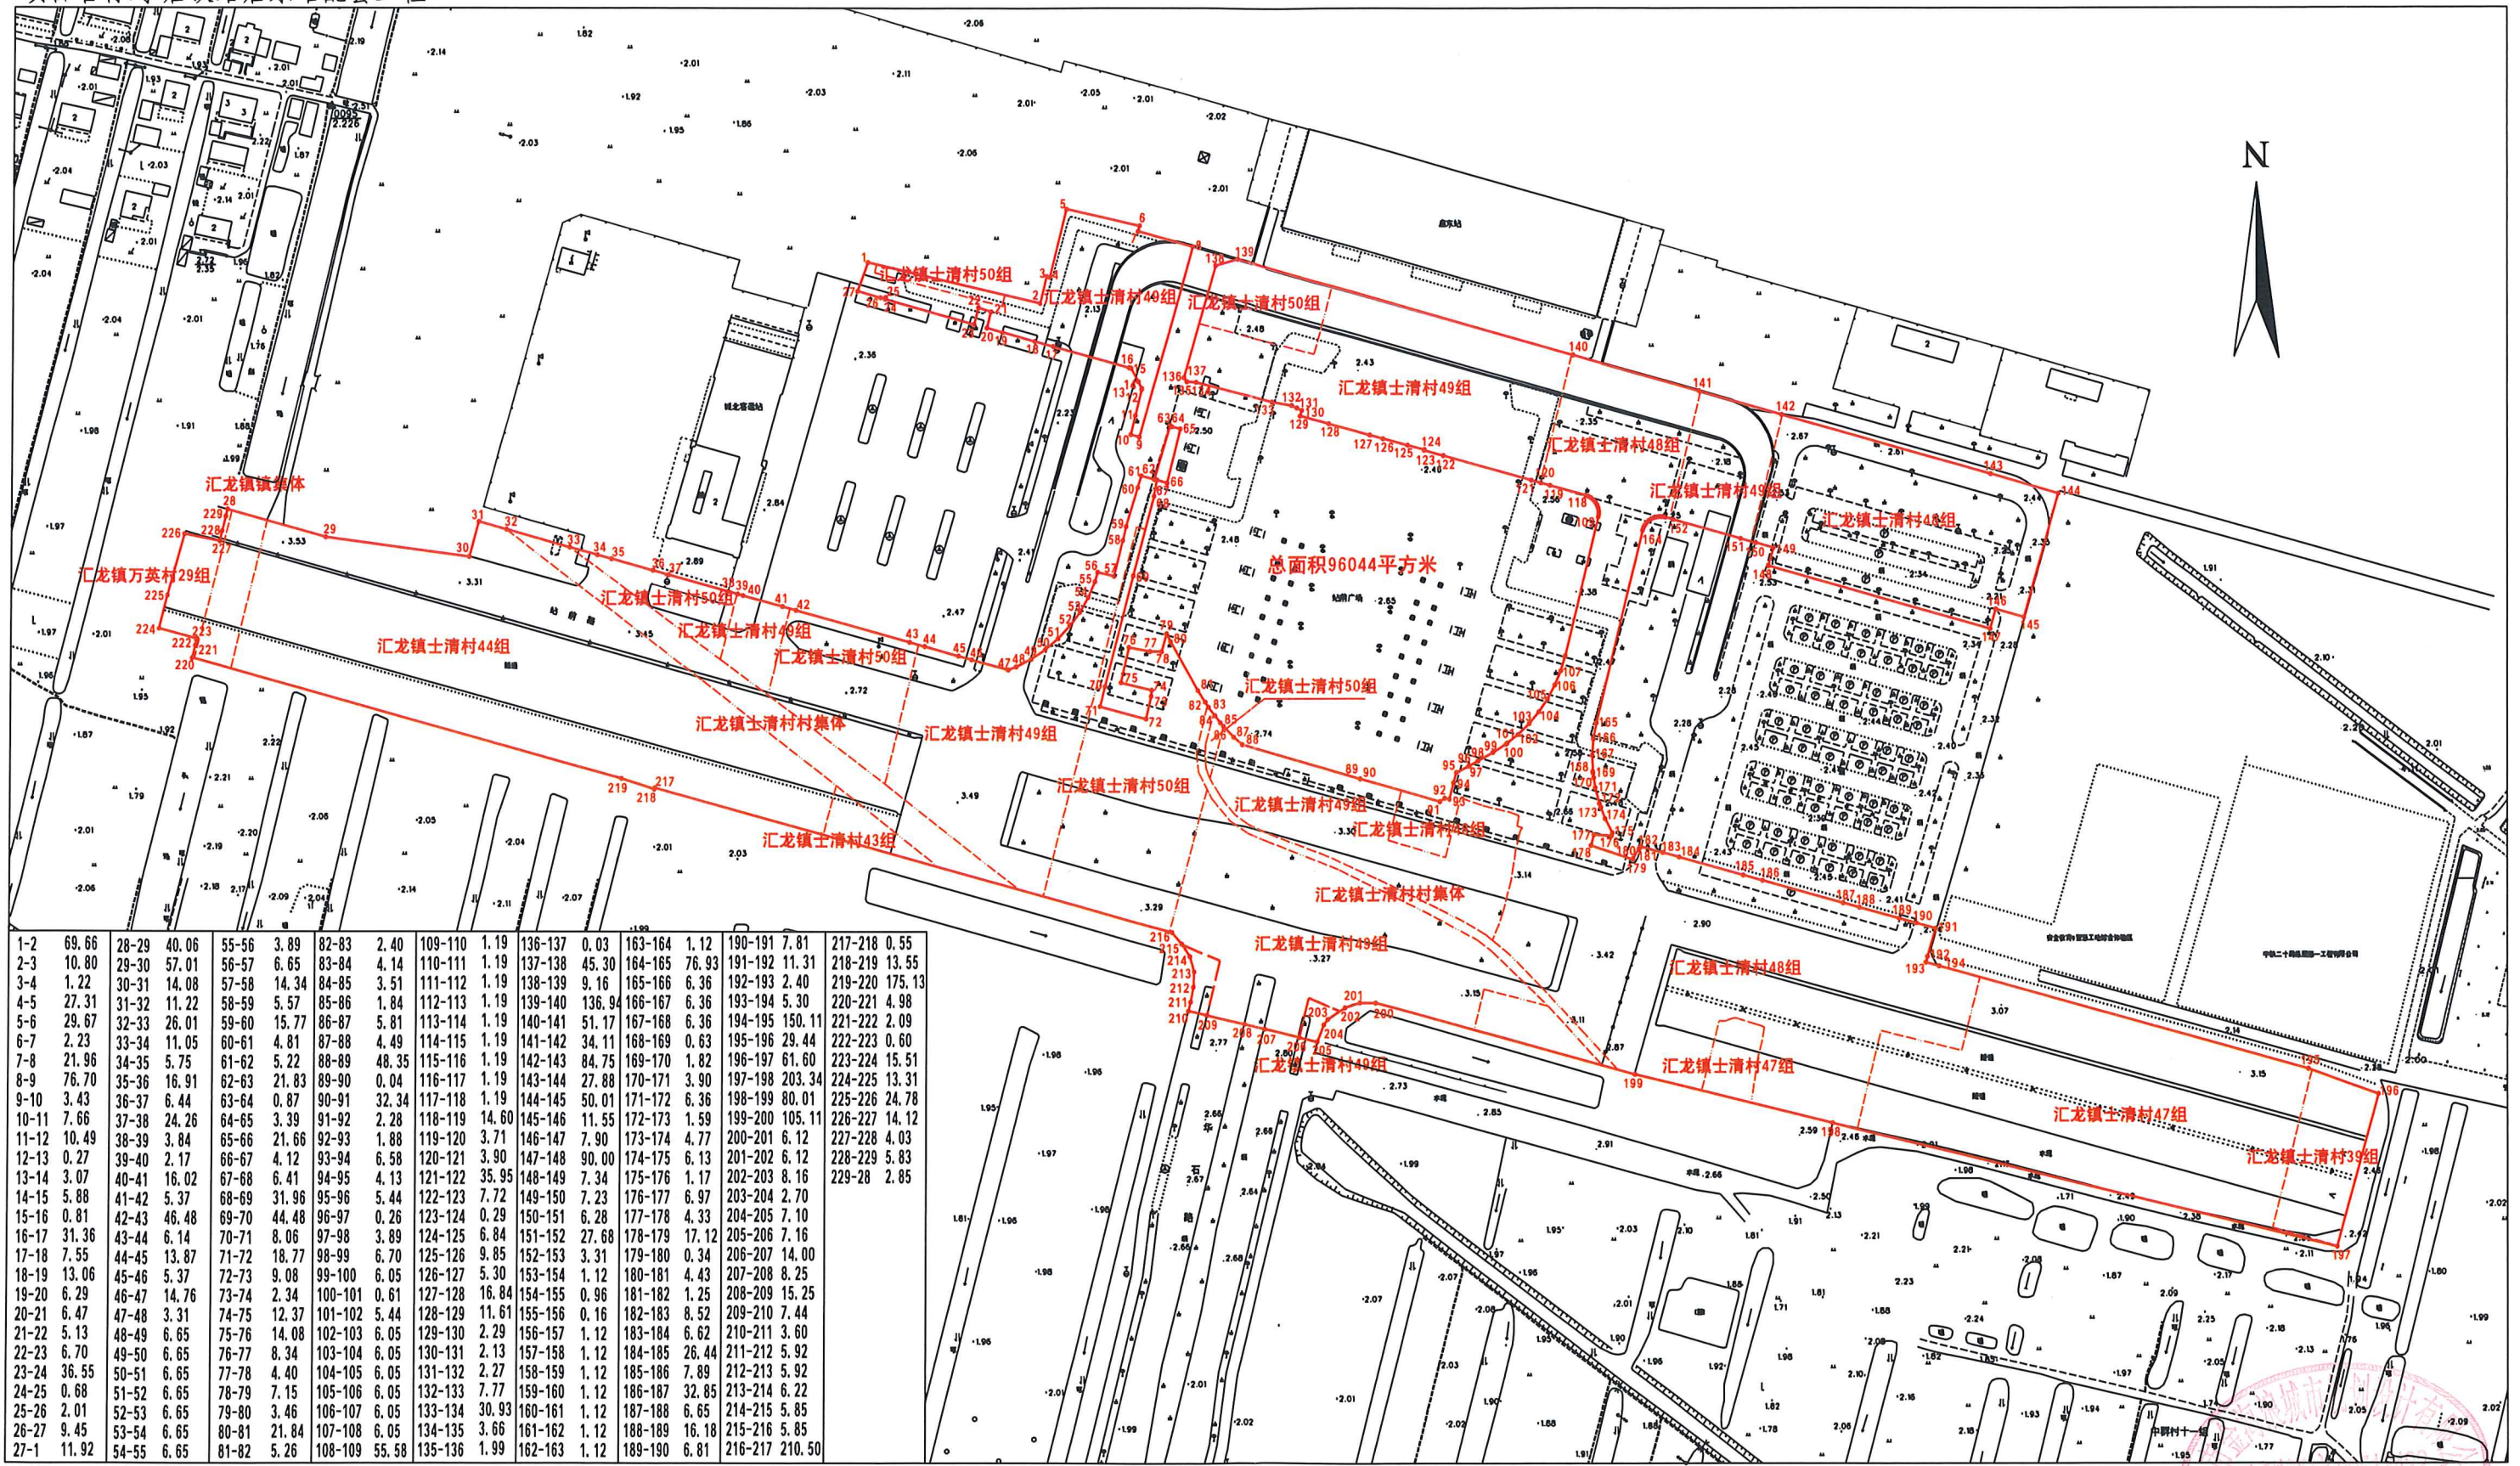

1-2	69.66	28-29	40.06	55-56	3.89	82-83	2.40	109-110	1.19	136-137	0.03	163-164	1.12	190-191	7.81	217-218	0.55
2-3	10.80	29-30	57.01	56-57	6.65	83-84	4.14	110-111	1.19	137-138	45.30	164-165	76.93	191-192	11.31	218-219	13.55
3-4	1.22	30-31	14.08	57-58	14.34	84-85	3.51	111-112	1.19	138-139	9.16	165-166	6.36	192-193	2.40	219-220	175.13
4-5	27.31	31-32	11.22	58-59	5.57	85-86	1.84	112-113	1.19	139-140	136.94	166-167	6.36	193-194	5.30	220-221	4.98
5-6	29.67	32-33	26.01	59-60	15.77	86-87	5.81	113-114	1.19	140-141	51.17	167-168	6.36	194-195	150.11	221-222	2.09
6-7	2.23	33-34	11.05	60-61	4.81	87-88	4.49	114-115	1.19	141-142	34.11	168-169	0.63	195-196	29.44	222-223	0.60
7-8	21.96	34-35	5.75	61-62	5.22	88-89	48.35	115-116	1.19	142-143	84.75	169-170	1.82	196-197	61.60	223-224	15.51
8-9	76.70	35-36	16.91	62-63	21.83	89-90	0.04	116-117	1.19	143-144	27.88	170-171	3.90	197-198	203.34	224-225	13.31
9-10	3.43	36-37	6.44	63-64	0.87	90-91	32.34	117-118	1.19	144-145	50.01	171-172	6.36	198-199	80.01	225-226	24.78
10-11	7.66	37-38	24.26	64-65	3.39	91-92	2.28	118-119	14.60	145-146	11.55	172-173	1.59	199-200	105.11	226-227	14.12
11-12	10.49	38-39	3.84	65-66	21.66	92-93	1.88	119-120	3.71	146-147	7.90	173-174	4.77	200-201	6.12	227-228	4.03
12-13	0.27	39-40	2.17	66-67	4.12	93-94	6.58	120-121	3.90	147-148	90.00	174-175	6.13	201-202	6.12	228-229	5.83
13-14	3.07	40-41	16.02	67-68	6.41	94-95	4.13	121-122	35.95	148-149	7.34	175-176	1.17	202-203	8.16	229-28	2.85
14-15	5.88	41-42	5.37	68-69	31.96	95-96	5.44	122-123	7.72	149-150	7.23	176-177	6.97	203-204	2.70		
15-16	0.81	42-43	46.48	69-70	44.48	96-97	0.26	123-124	0.29	150-151	6.28	177-178	4.33	204-205	7.10		
16-17	31.36	43-44	6.14	70-71	8.06	97-98	3.89	124-125	6.84	151-152	27.68	178-179	17.12	205-206	7.16		
17-18	7.55	44-45	13.87	71-72	18.77	98-99	6.70	125-126	9.85	152-153	3.31	179-180	0.34	206-207	14.00		
18-19	13.06	45-46	5.37	72-73	9.08	99-100	6.05	126-127	5.30	153-154	1.12	180-181	4.43	207-208	8.25		
19-20	6.29	46-47	14.76	73-74	2.34	100-101	0.61	127-128	16.84	154-155	0.96	181-182	1.25	208-209	15.25		
20-21	6.47	47-48	3.31	74-75	12.37	101-102	5.44	128-129	11.61	155-156	0.16	182-183	8.52	209-210	7.44		
21-22	5.13	48-49	6.65	75-76	14.08	102-103	6.05	129-130	2.29	156-157	1.12	183-184	6.62	210-211	3.60		
22-23	6.70	49-50	6.65	76-77	8.34	103-104	6.05	130-131	2.13	157-158	1.12	184-185	26.44	211-212	5.92		
23-24	36.55	50-51	6.65	77-78	4.40	104-105	6.05	131-132	2.27	158-159	1.12	185-186	7.89	212-213	5.92		
24-25	0.68	51-52	6.65	78-79	7.15	105-106	6.05	132-133	7.77	159-160	1.12	186-187	32.85	213-214	6.22		
25-26	2.01	52-53	6.65	79-80	3.46	106-107	6.05	133-134	30.93	160-161	1.12	187-188	6.65	214-215	5.85		
26-27	9.45	53-54	6.65	80-81	21.84	107-108	6.05	134-135	3.66	161-162	1.12	188-189	16.18	215-216	5.85		
27-1	11.92	54-55	6.65	81-82	5.26	108-109	55.58	135-136	1.99	162-163	1.12	189-190	6.81	216-217	210.50		

日期:2023年6月

1:2500

绘图员:何皓 审核员:梁志强

