



# 勘测定界图

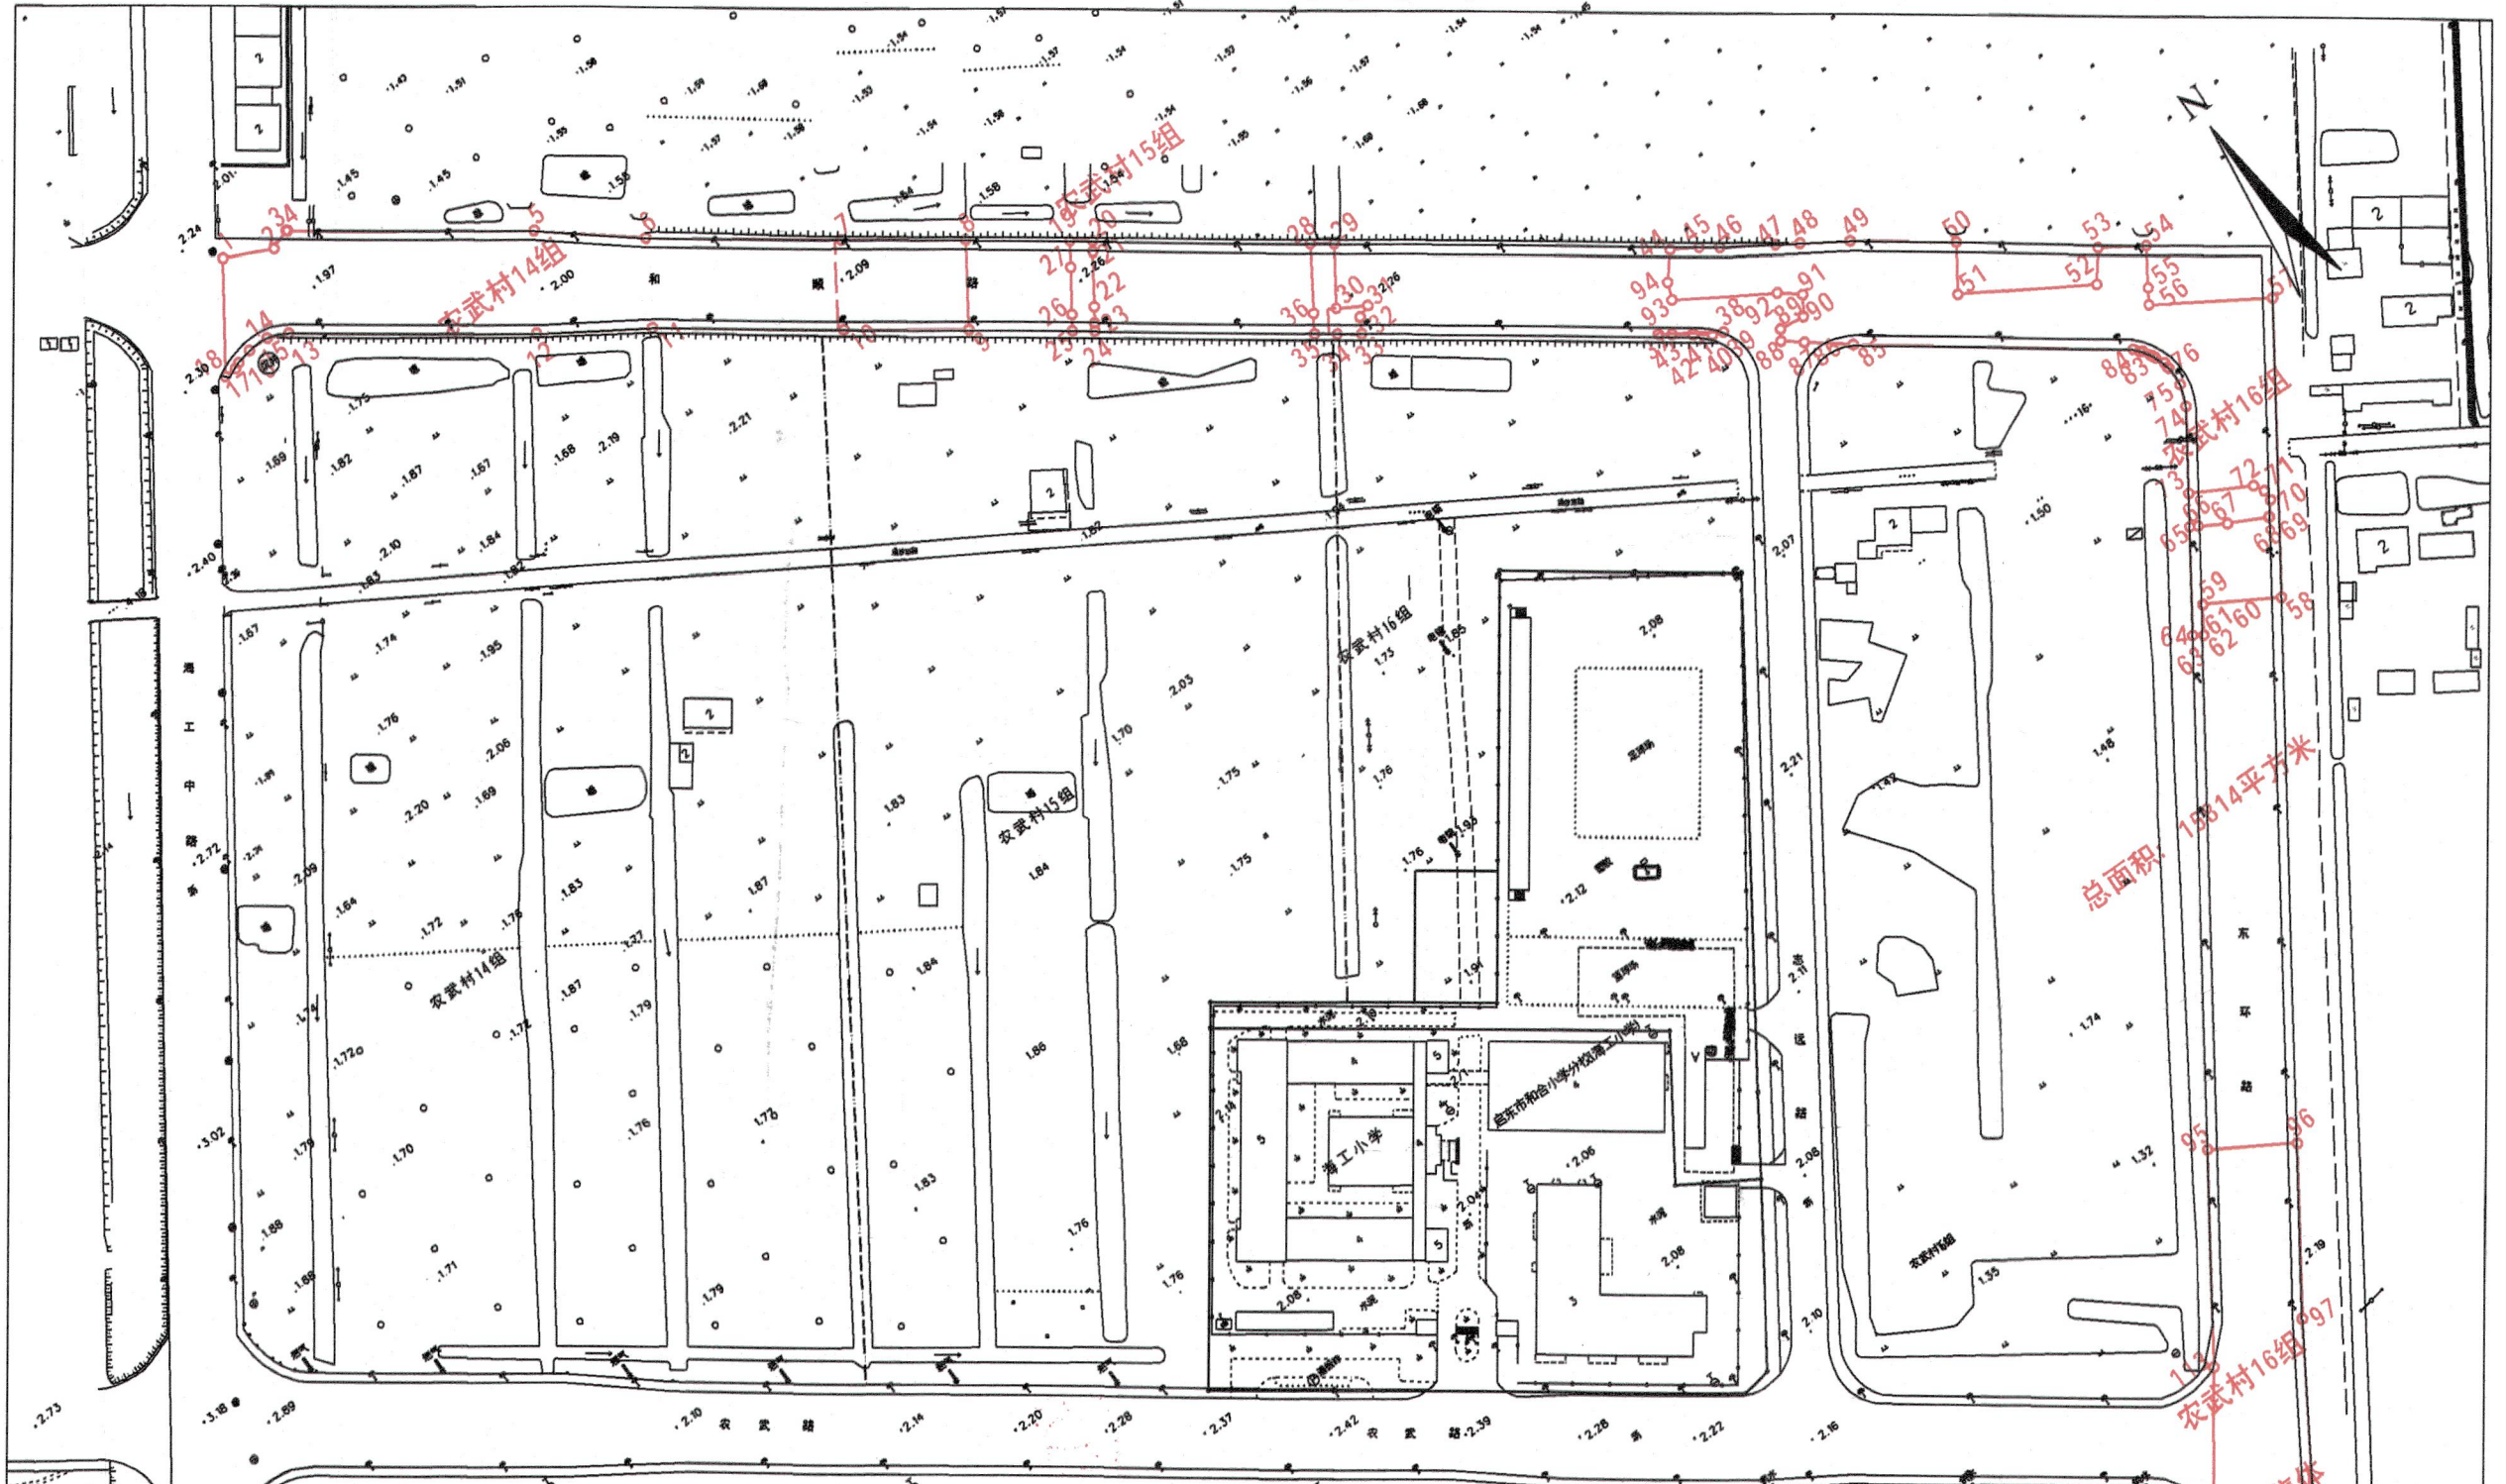

|       |       |       |       |       |       |       |       |       |       |       |       |         |       |         |       |
|-------|-------|-------|-------|-------|-------|-------|-------|-------|-------|-------|-------|---------|-------|---------|-------|
| 1-2   | 13.87 | 19-20 | 6.08  | 37-38 | 17.20 | 44-45 | 7.63  | 72-73 | 17.57 | 88-89 | 3.17  | 95-96   | 24.00 | 114-115 | 5.16  |
| 2-3   | 5.93  | 20-21 | 2.85  | 38-39 | 2.98  | 45-46 | 5.54  | 73-74 | 23.25 | 89-90 | 6.96  | 96-97   | 46.57 | 115-116 | 0.27  |
| 3-4   | 0.36  | 21-22 | 14.57 | 39-40 | 5.02  | 46-47 | 14.95 | 74-75 | 6.05  | 90-91 | 5.87  | 97-98   | 56.49 | 116-117 | 5.32  |
| 4-5   | 65.86 | 22-23 | 4.34  | 40-41 | 0.08  | 47-48 | 6.54  | 75-76 | 5.35  | 91-92 | 6.82  | 98-99   | 52.41 | 117-118 | 31.97 |
| 5-6   | 29.69 | 23-24 | 2.09  | 41-42 | 0.06  | 48-49 | 13.43 | 76-77 | 0.46  | 92-93 | 28.06 | 99-100  | 27.00 | 118-119 | 1.52  |
| 6-7   | 52.42 | 24-25 | 6.04  | 42-43 | 5.52  | 49-50 | 28.48 | 77-78 | 1.44  | 93-94 | 4.80  | 100-101 | 33.06 | 119-120 | 3.95  |
| 7-8   | 33.06 | 25-26 | 4.32  | 43-37 | 3.61  | 50-51 | 13.76 | 78-79 | 2.70  | 94-44 | 8.63  | 101-102 | 8.11  | 120-121 | 2.30  |
| 8-9   | 23.84 | 26-27 | 12.57 |       |       | 51-52 | 37.34 | 79-80 | 0.87  |       |       | 102-103 | 22.85 | 121-122 | 45.38 |
| 9-10  | 33.26 | 27-19 | 6.97  |       |       | 52-53 | 9.71  | 80-81 | 1.00  |       |       | 103-104 | 0.52  | 122-123 | 3.65  |
| 10-11 | 51.33 | 28-29 | 6.48  |       |       | 53-54 | 12.79 | 81-82 | 1.96  |       |       | 104-105 | 13.82 | 123-124 | 0.24  |
| 11-12 | 30.76 | 29-30 | 17.09 |       |       | 54-55 | 11.12 | 82-83 | 1.02  |       |       | 105-106 | 0.27  | 124-125 | 2.47  |
| 12-13 | 66.21 | 30-31 | 8.61  |       |       | 55-56 | 4.51  | 83-84 | 1.81  |       |       | 106-107 | 1.58  | 125-126 | 0.82  |
| 13-14 | 5.89  | 31-32 | 3.65  |       |       | 56-57 | 33.18 | 84-85 | 74.83 |       |       | 107-108 | 4.25  | 126-114 | 3.05  |
| 14-15 | 5.89  | 32-33 | 4.52  |       |       | 57-58 | 79.80 | 85-86 | 13.10 |       |       | 108-109 | 18.25 |         |       |
| 15-16 | 4.40  | 33-34 | 6.58  |       |       | 58-59 | 21.00 | 86-87 | 0.05  |       |       | 109-110 | 32.61 |         |       |
| 16-17 | 1.75  | 34-35 | 6.24  |       |       | 59-60 | 0.06  | 87-88 | 6.26  |       |       | 110-111 | 30.39 |         |       |
| 17-18 | 3.46  | 35-36 | 5.45  |       |       | 60-61 | 0.14  |       |       |       |       | 111-112 | 53.66 |         |       |
| 18-1  | 31.50 | 36-28 | 18.49 |       |       | 61-62 | 8.13  |       |       |       |       | 112-113 | 39.44 |         |       |
|       |       |       |       |       |       | 62-63 | 3.02  |       |       |       |       | 113-95  | 57.79 |         |       |
|       |       |       |       |       |       | 63-64 | 28.85 |       |       |       |       |         |       |         |       |
|       |       |       |       |       |       | 64-65 | 2.31  |       |       |       |       |         |       |         |       |
|       |       |       |       |       |       | 65-66 | 7.95  |       |       |       |       |         |       |         |       |
|       |       |       |       |       |       | 66-67 | 11.11 |       |       |       |       |         |       |         |       |
|       |       |       |       |       |       | 67-68 | 0.05  |       |       |       |       |         |       |         |       |
|       |       |       |       |       |       | 68-69 | 0.13  |       |       |       |       |         |       |         |       |
|       |       |       |       |       |       | 69-70 | 4.50  |       |       |       |       |         |       |         |       |
|       |       |       |       |       |       | 70-71 | 2.98  |       |       |       |       |         |       |         |       |
|       |       |       |       |       |       | 71-72 | 3.13  |       |       |       |       |         |       |         |       |

启东市金海浪城市规划设计有限公司

日期: 2024年5月27日

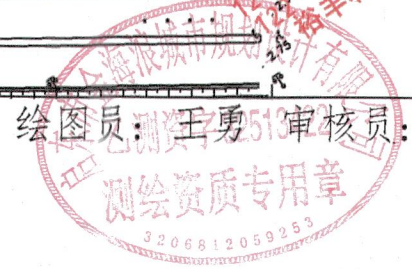

绘图员: 王勇 审核员: 顾崇海

1:2000