


地块编号: 地块01 (2024110501)

勘测定界图

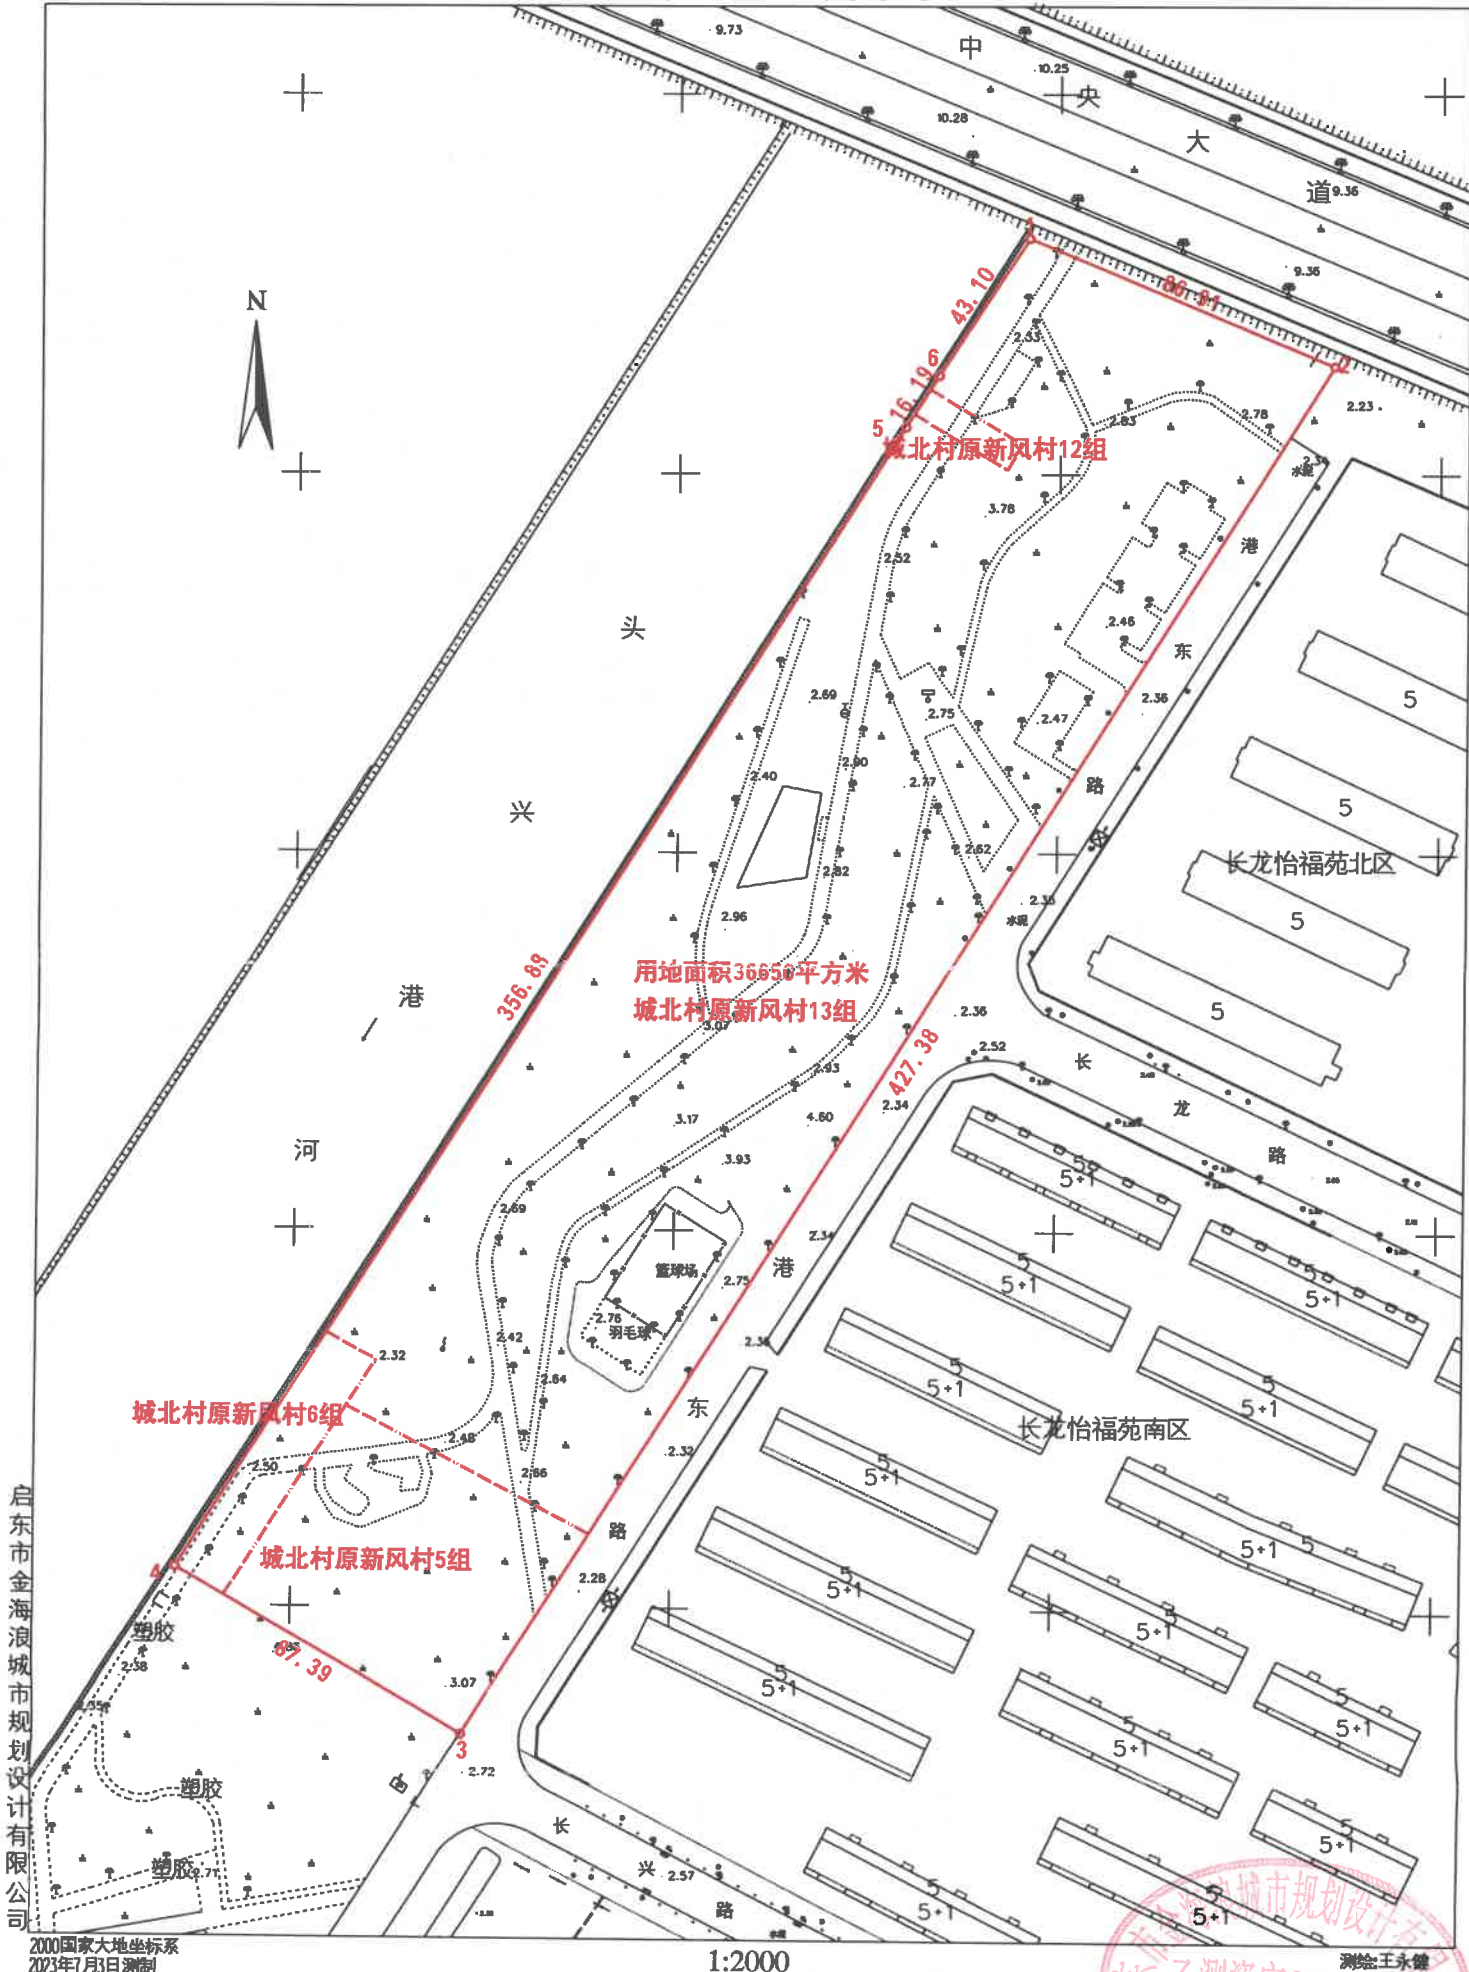

启东市金海浪城市规划设计有限公司


2000国家大地坐标系
2023年1月3日测绘

1:2000



地块编号: 2024110502

勘测定界图

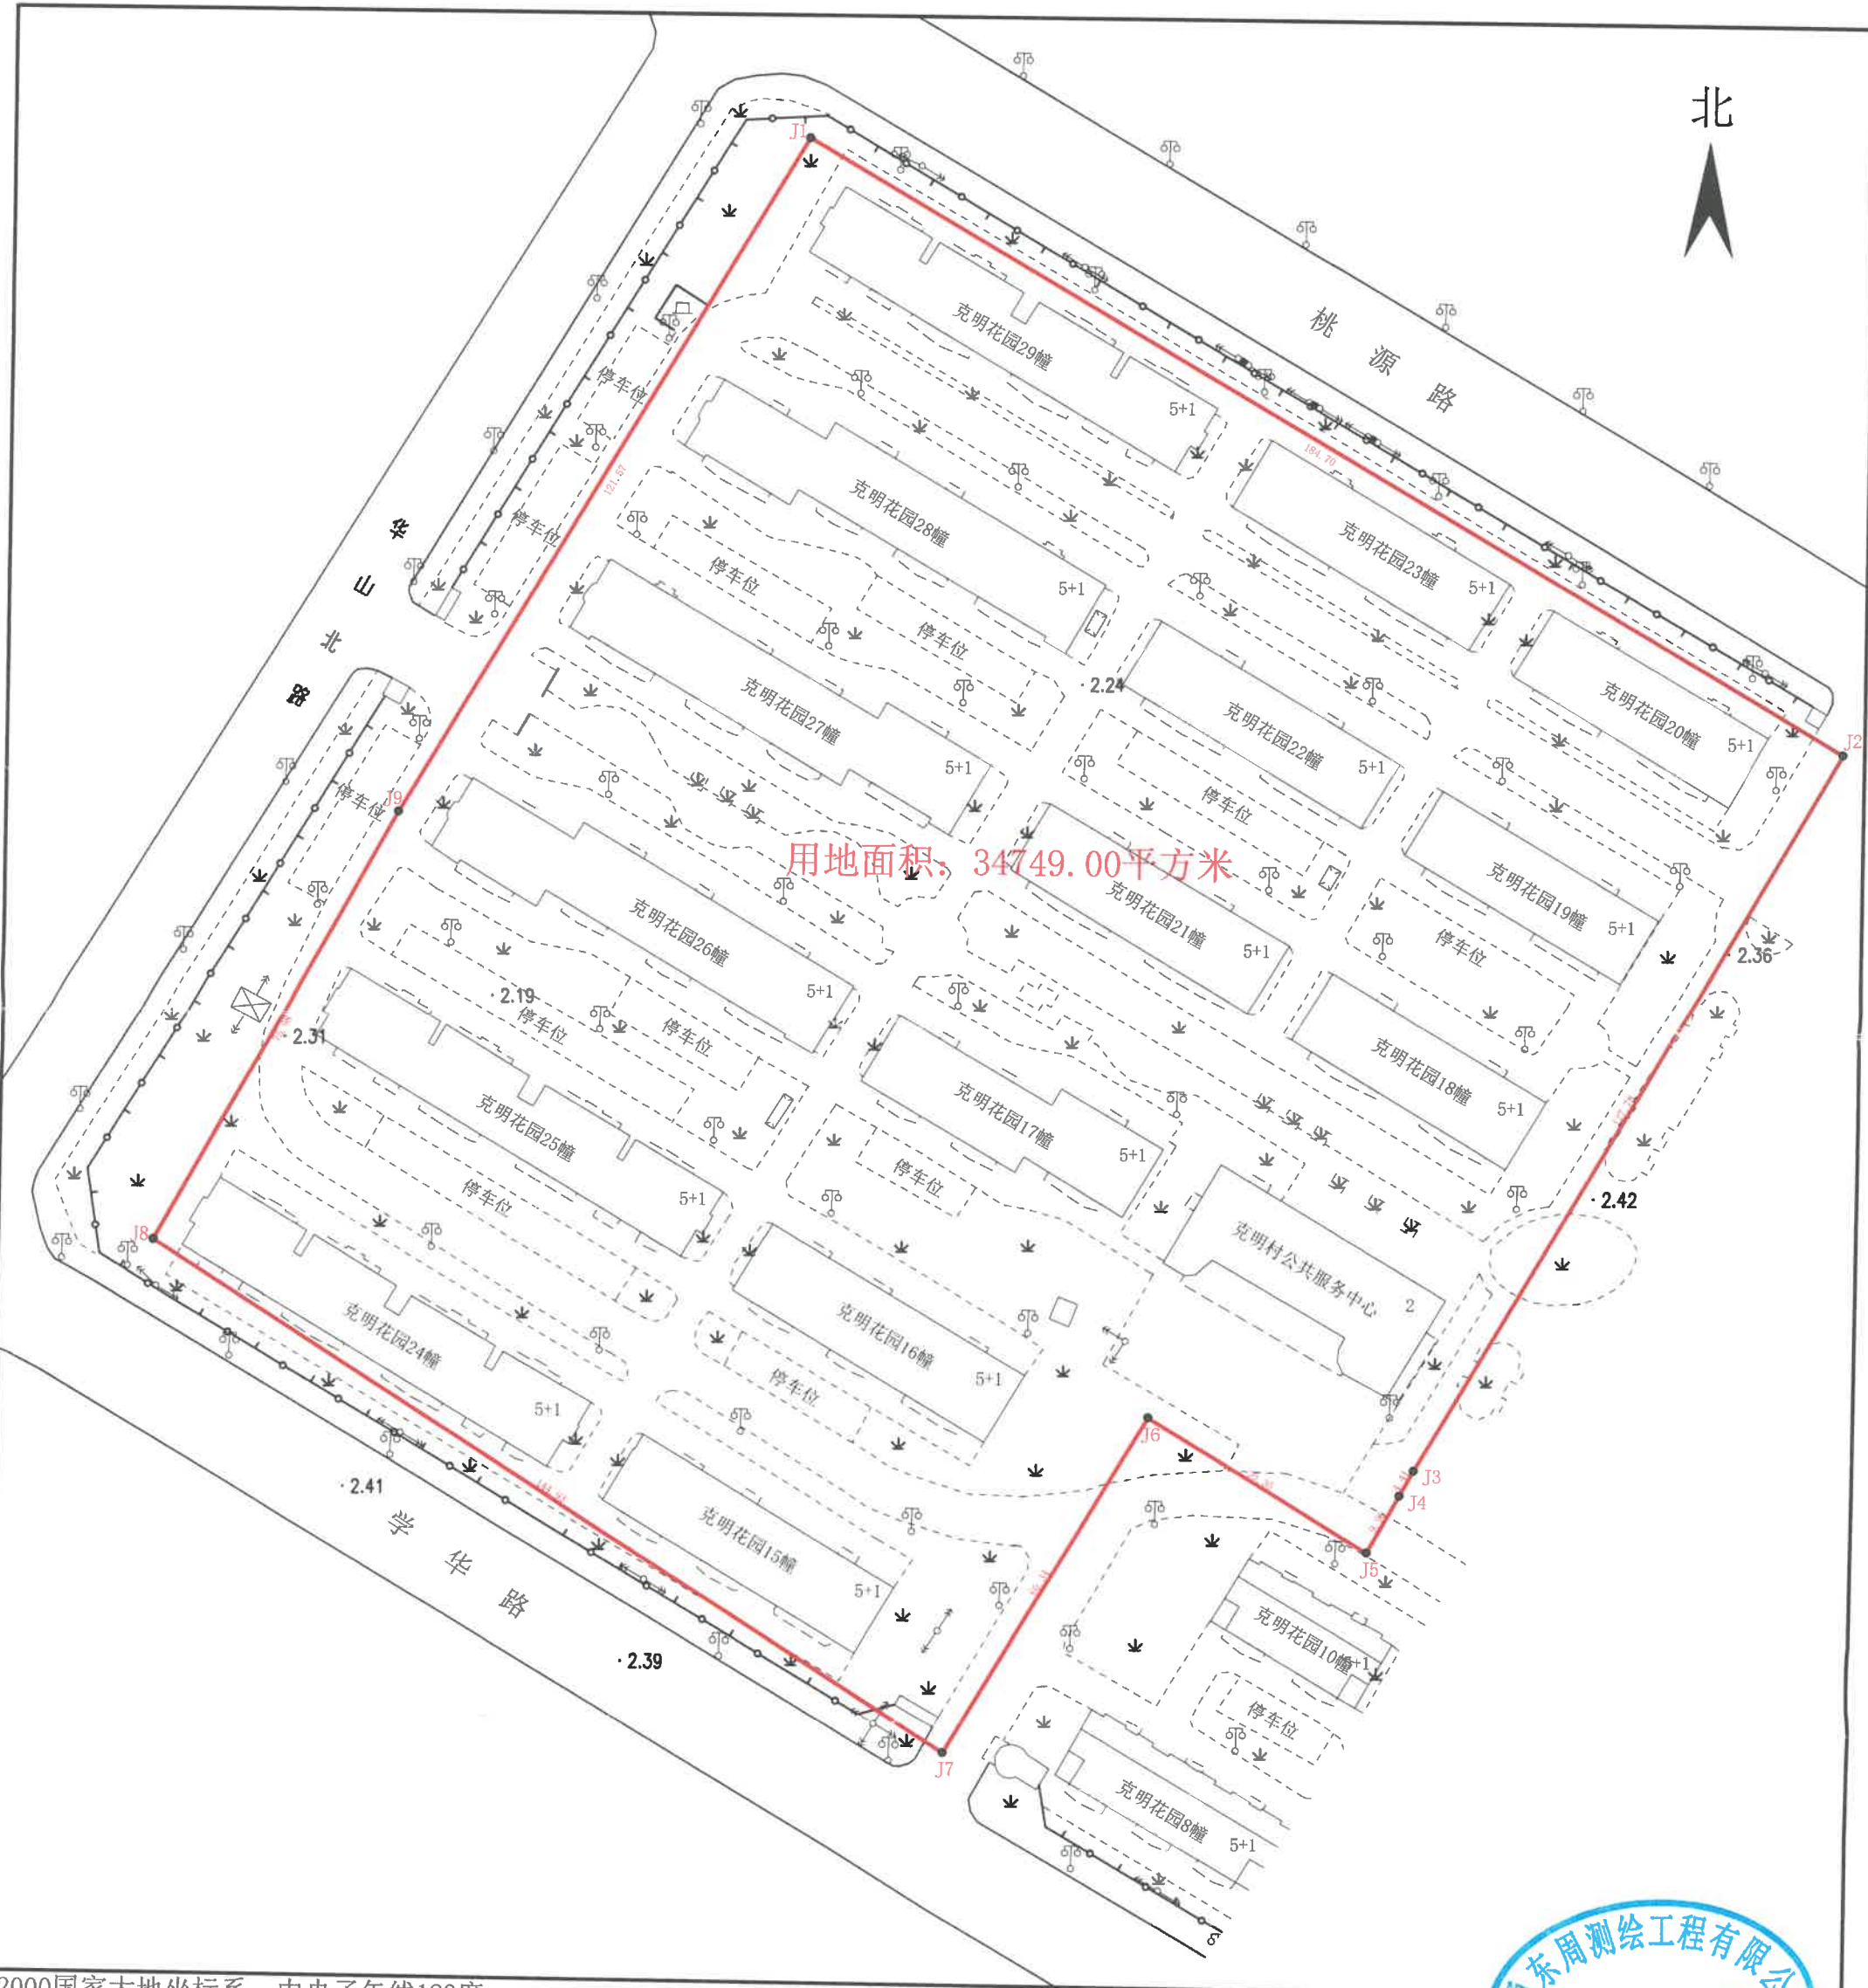


用地面积: 34749.00平方米



南通东周测绘工程有限公司

2000国家大地坐标系, 中央子午线123度
 1985高程基准
 2017年版图式
 2022年11月5日

1:1000

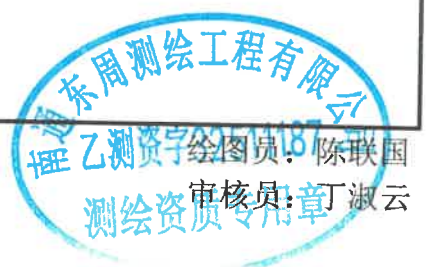

勘测定界图

单位: m²



Handwritten signature in black ink.



Handwritten signature in black ink.



1-2	248.76
2-3	11.07
3-4	6.17
4-5	11.26
5-6	37.25
6-7	23.01
7-8	14.57
8-9	36.57
9-10	9.60
10-11	15.88
11-12	42.65
12-13	1.57
13-14	5.74
14-15	52.50
15-16	275.67
16-17	0.62
17-18	6.98
18-19	2.81
19-20	7.16
20-21	32.77
21-22	5.44
22-23	45.62
23-24	6.97
24-25	29.38
25-26	43.93
26-1	5.61